


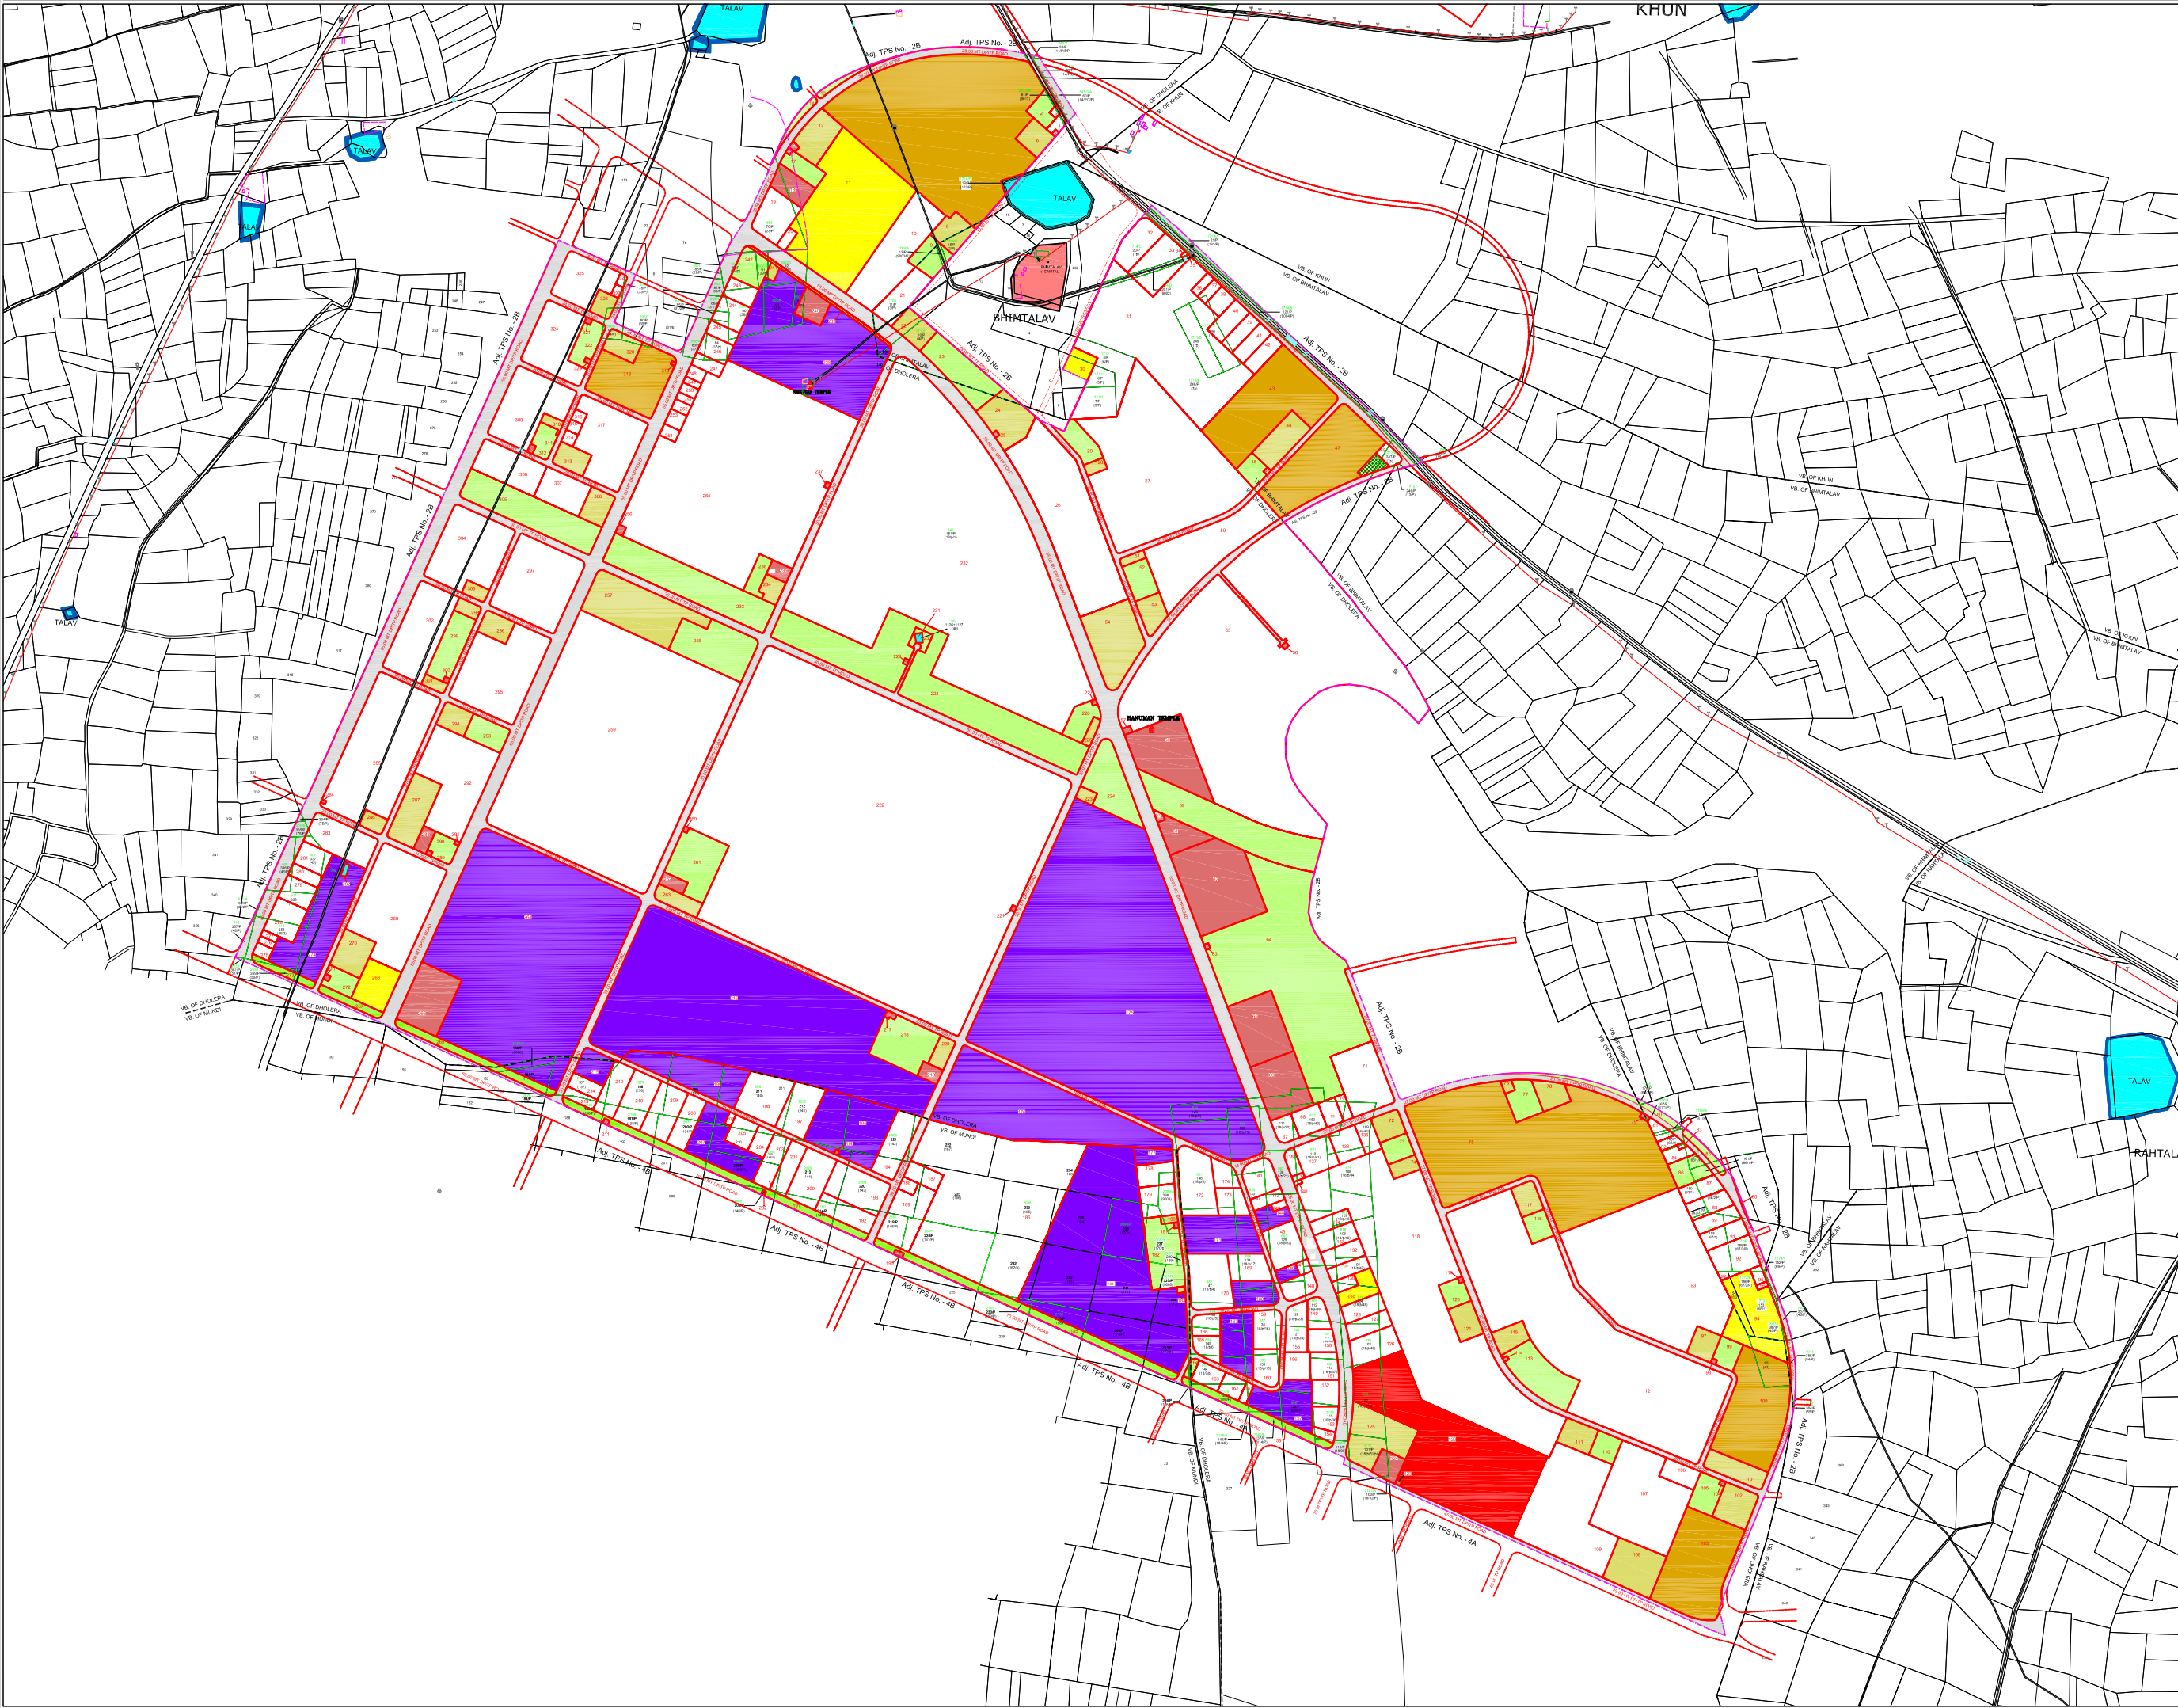

PLAN 33: ORIGINAL PLOT - FINAL PLOT MAP(OPSP)

PART V(LAIES : 50)

DHOLERA, MUNDI RAHTALAV, BHIMTALAV

|   |    |   |
|---|----|---|
| 1 | 2  |   |
| 3 | 4  | 5 |
| 8 | 7  | 6 |
|   | 10 | 9 |

**LEGEND :**

- DTPS BOUNDARY
- VILLAGE BOUNDARY
- EXISTING STATE HIGHWAY NO. 20 & 6
- EXISTING NALYA ROAD
- GANTAL
- WATERBODY
- RIVER
- SURVEY BOUNDARY / NEW SURVEY NUMBER
- (1) SURVEY BOUNDARY / NEW SURVEY NUMBER
- OP BOUNDARY / NUMBER
- FP BOUNDARY / NUMBER
- SALE FOR RESIDENTIAL
- SALE FOR INDUSTRIAL
- PHYSICAL INFRASTRUCTURE
- SOCIAL INFRASTRUCTURE
- SEWISH
- OPEN GREEN SPACE
- GREEN BUFFER
- SOCIAL FOREST
- PROPOSED DR/TP ROAD
- PROPOSED TP ROAD
- TEMPLE
- ELECTRIC LINE / POLE
- HIGH TENSION LINE / POLE
- COMPOUND WALL
- BUILDING
- CARTTRACK / NALYA
- EXISTING ROAD
- AIR VALVE
- CHECK DAM
- CULVERT
- DRAINAGE
- FENCING
- GATE
- FOREST STONE
- OTTA
- NEIGHBOURHOOD CENTER

0 100 200 400

SCALE 1:50

TOWN PLANNING OFFICER FOR TP 3/A

DHOLERA SPECIAL INVESTMENT REGIONAL DEVELOPMENT AUTHORITY, GANDHINAGAR